


B-Plan Nr. 50

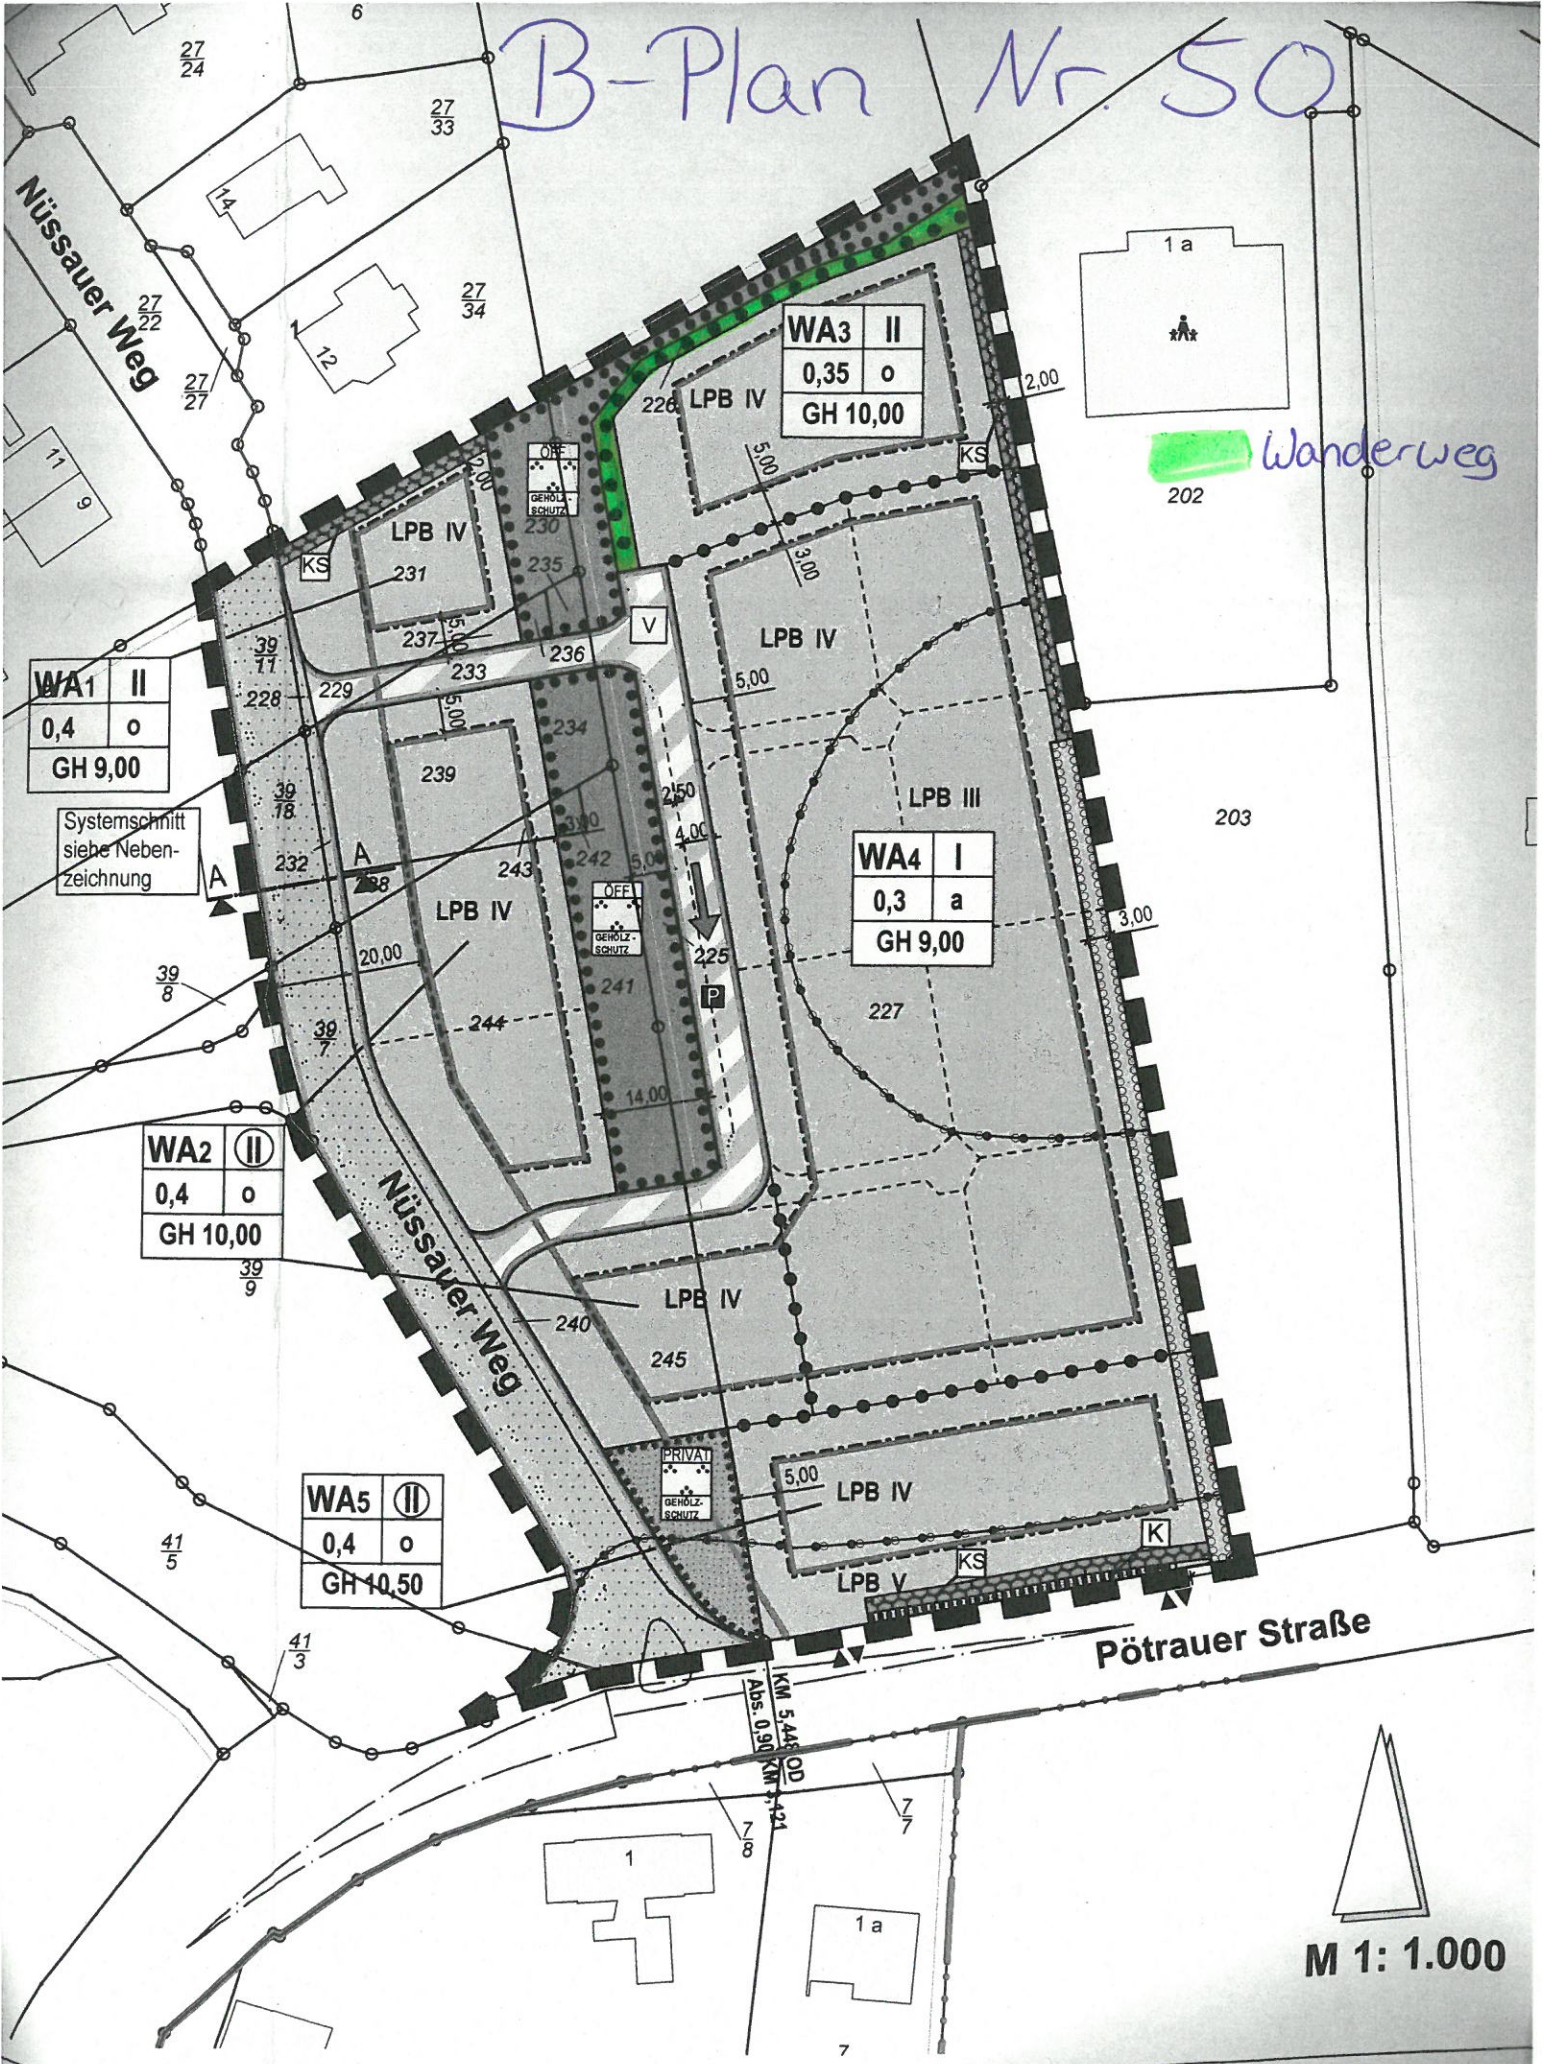

M 1: 1.000